



TRACER WIRE AT VALVES
DETAIL WS-13


- NOTE:
- 1. WIRE COLOR REQUIRED
 - SEWER-GREEN
 - WATER-BLUE
 - RECLAIMED WATER-PURPLE OR GREEN WITH PURPLE STRIPE

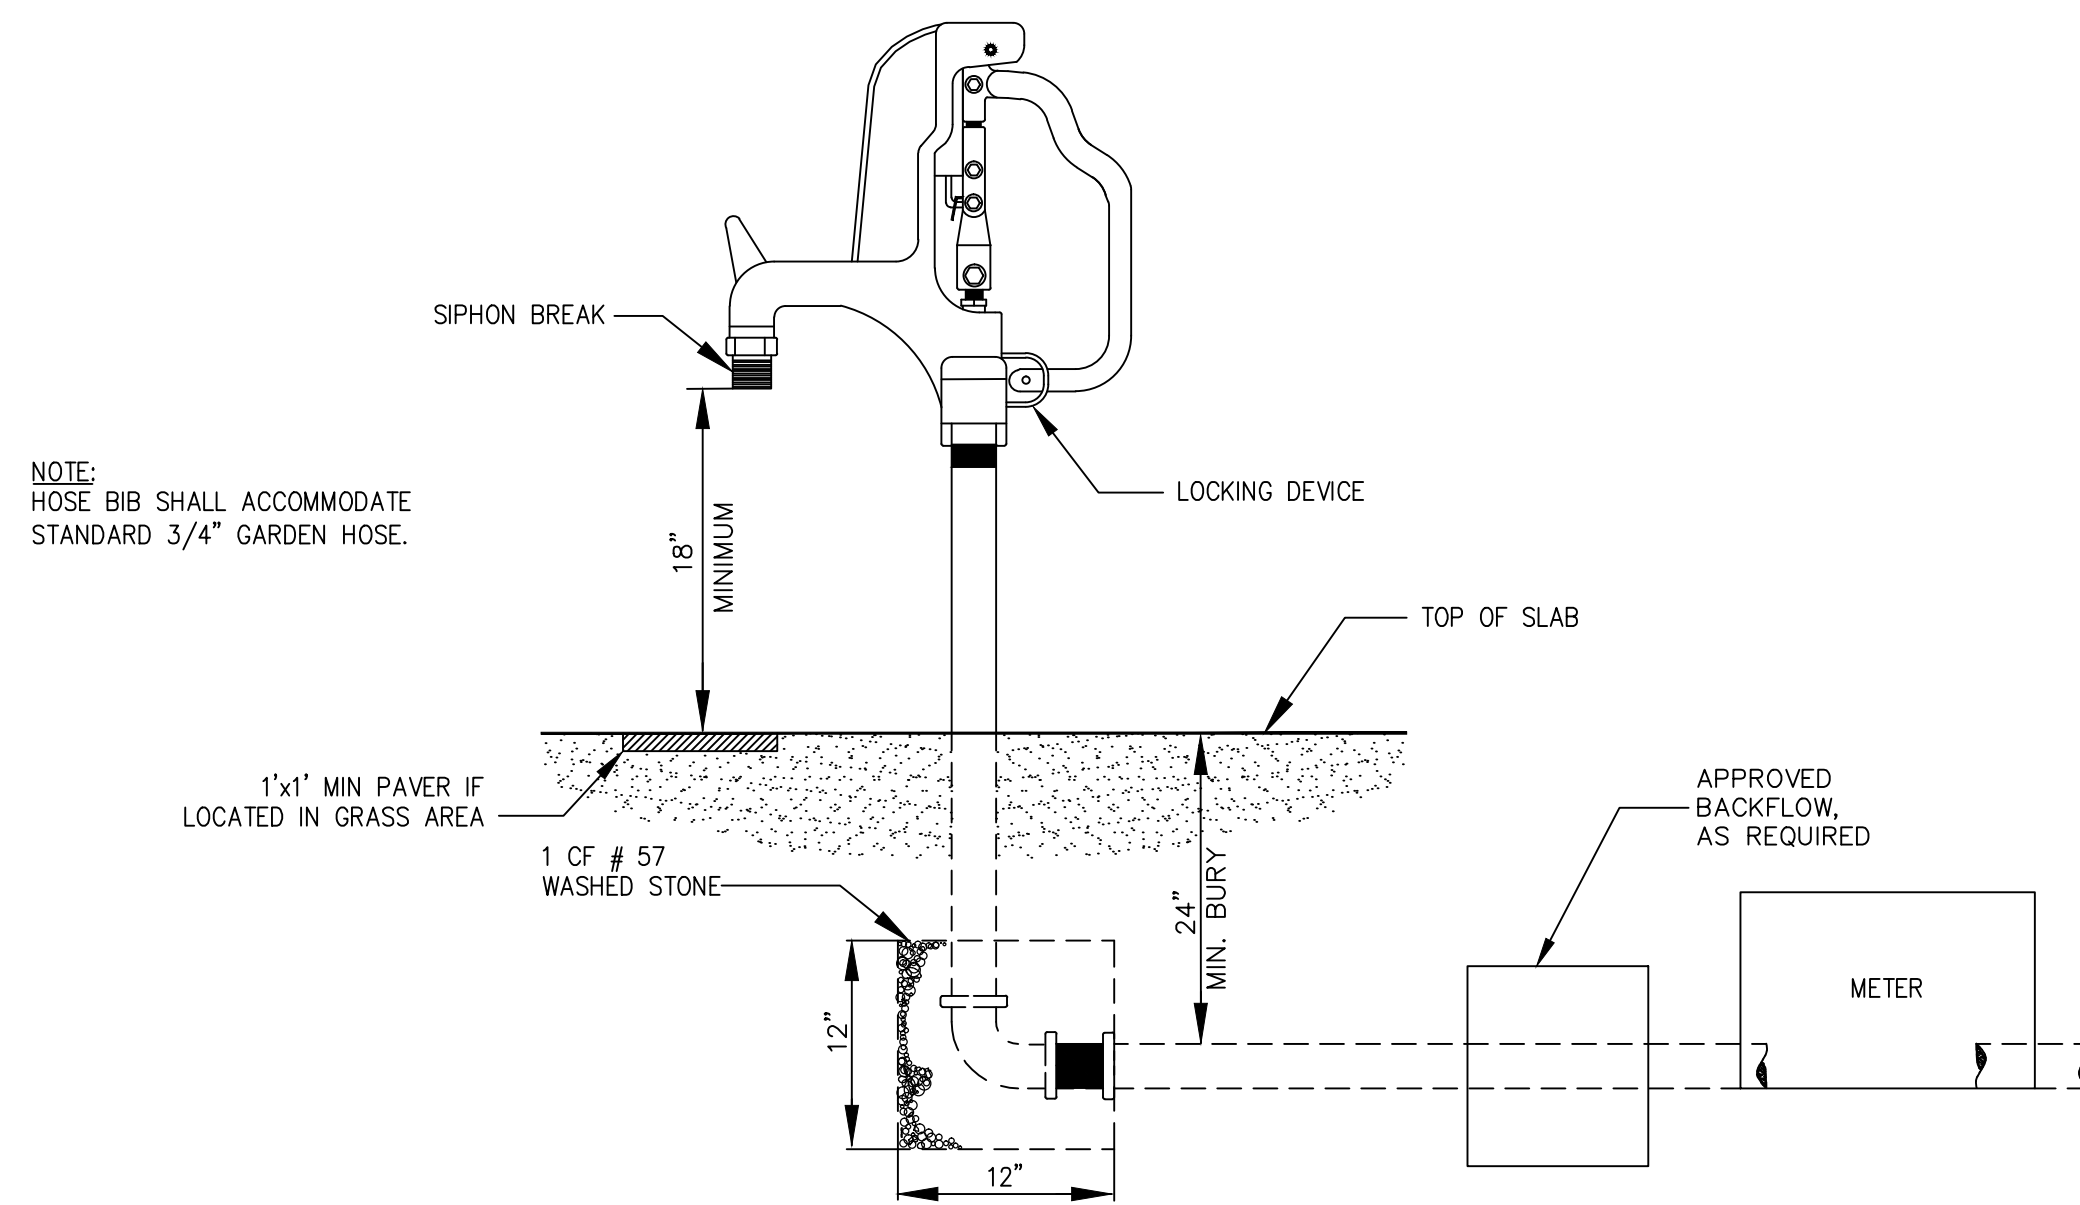



LOCKABLE YARD HYDRANT
DETAIL WS-14

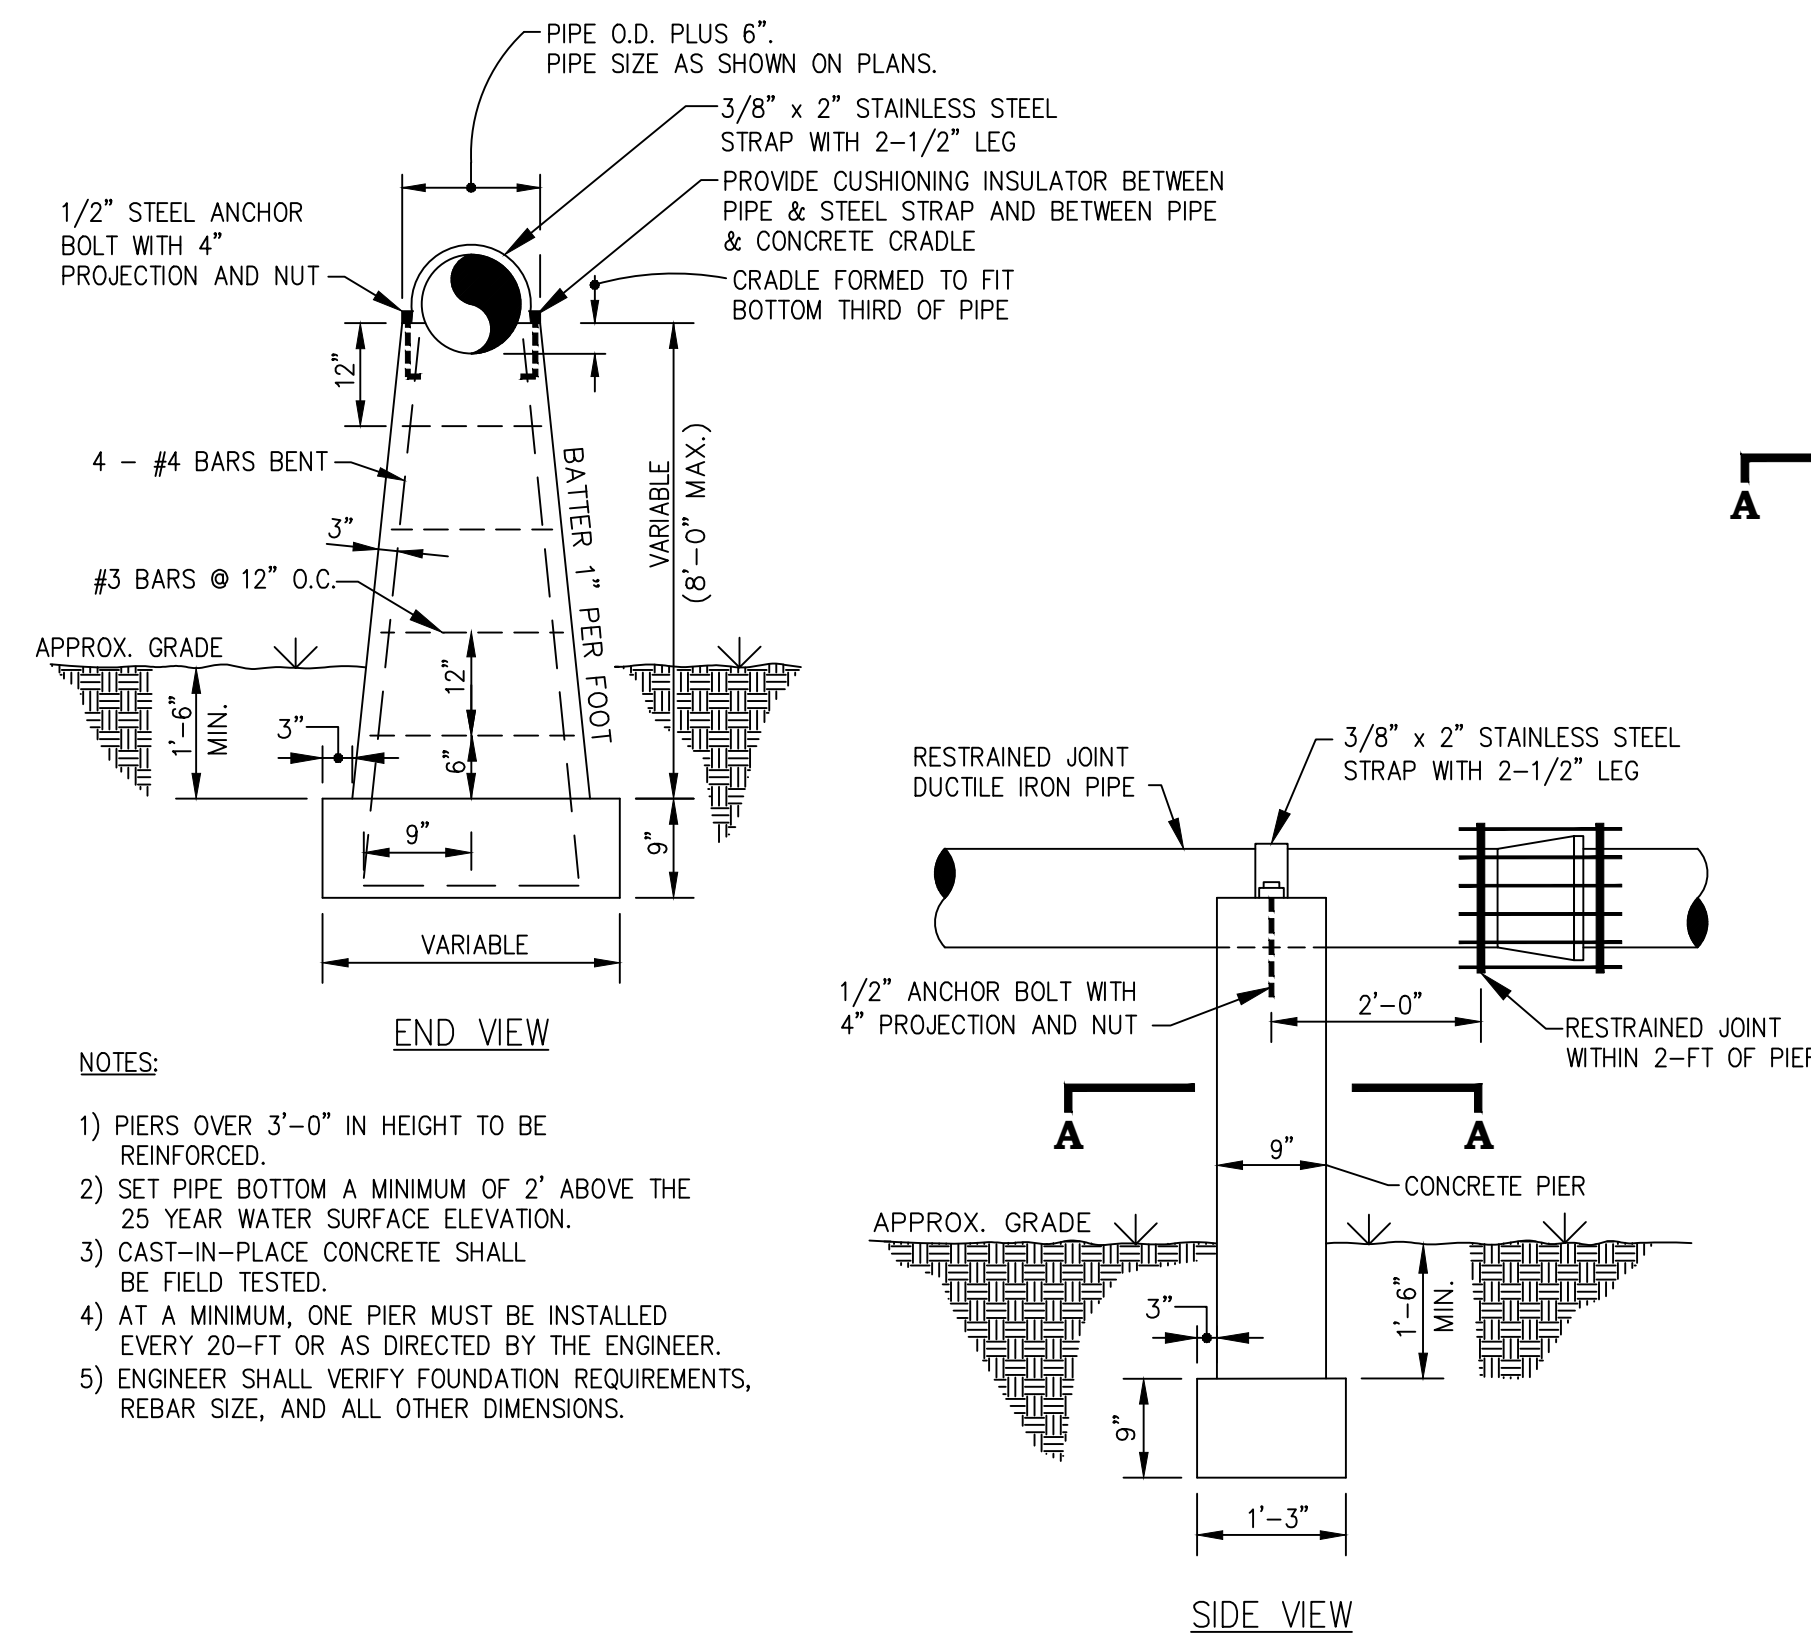

AERIAL PIPE CROSSING
DETAIL WS-15

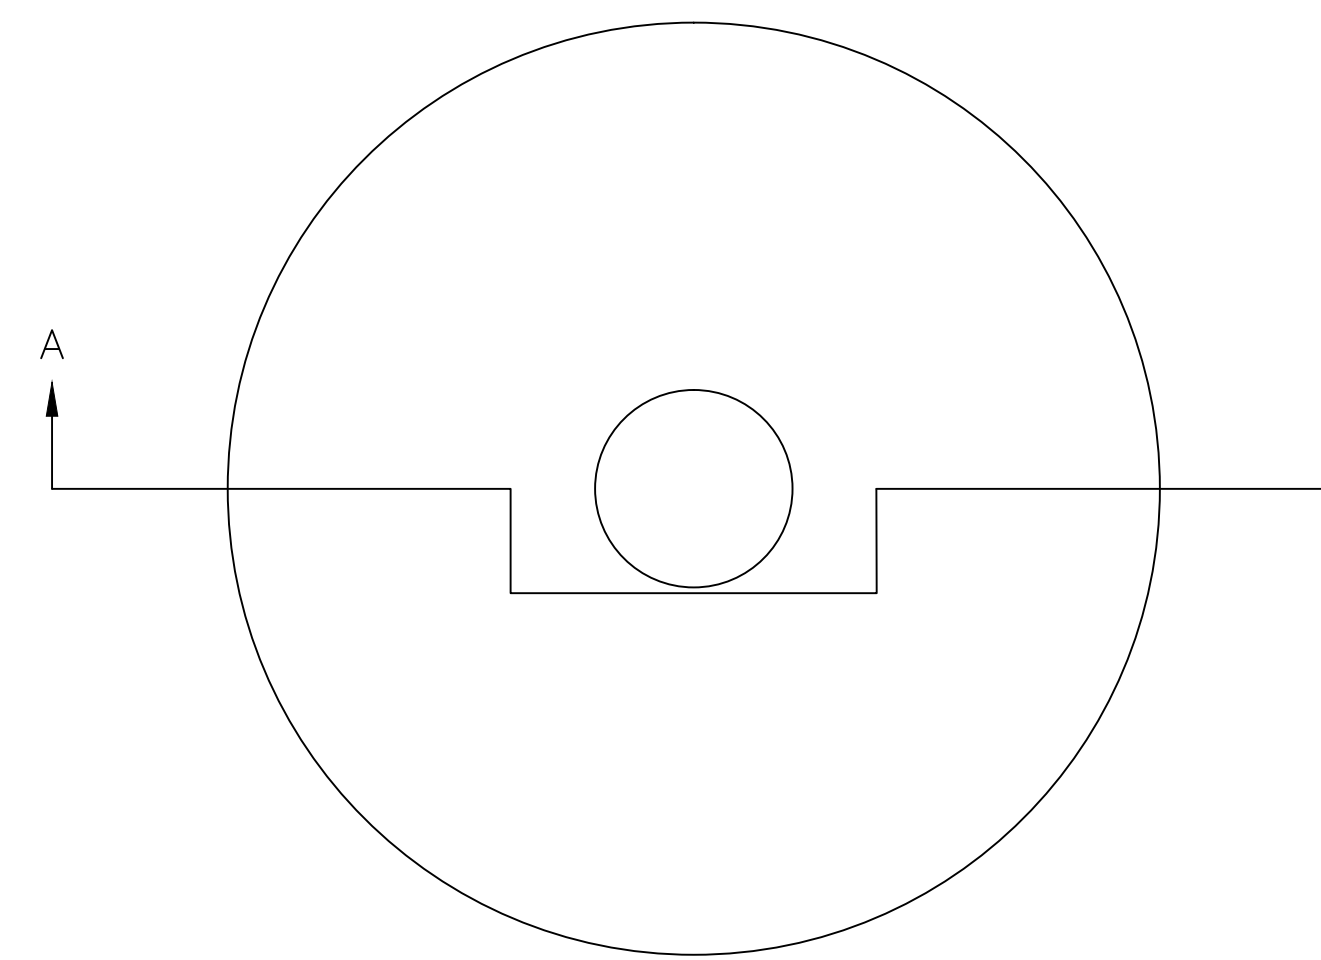

PRECAST CONCRETE VALVE BOX COLLAR
DETAIL WS-16

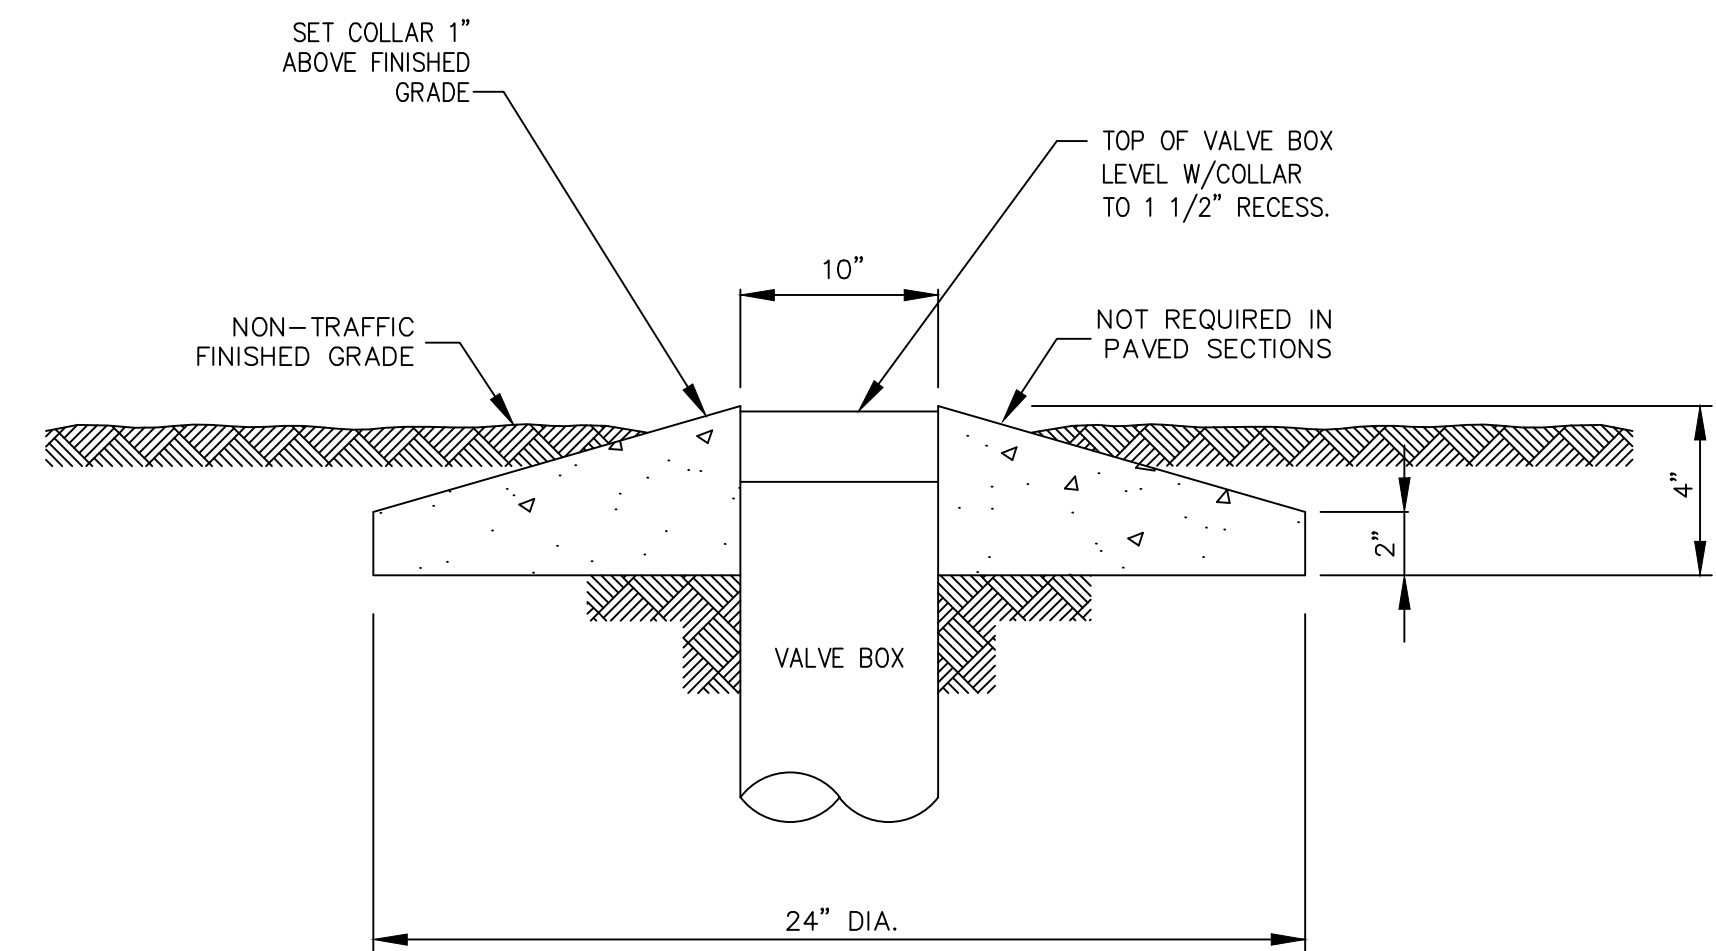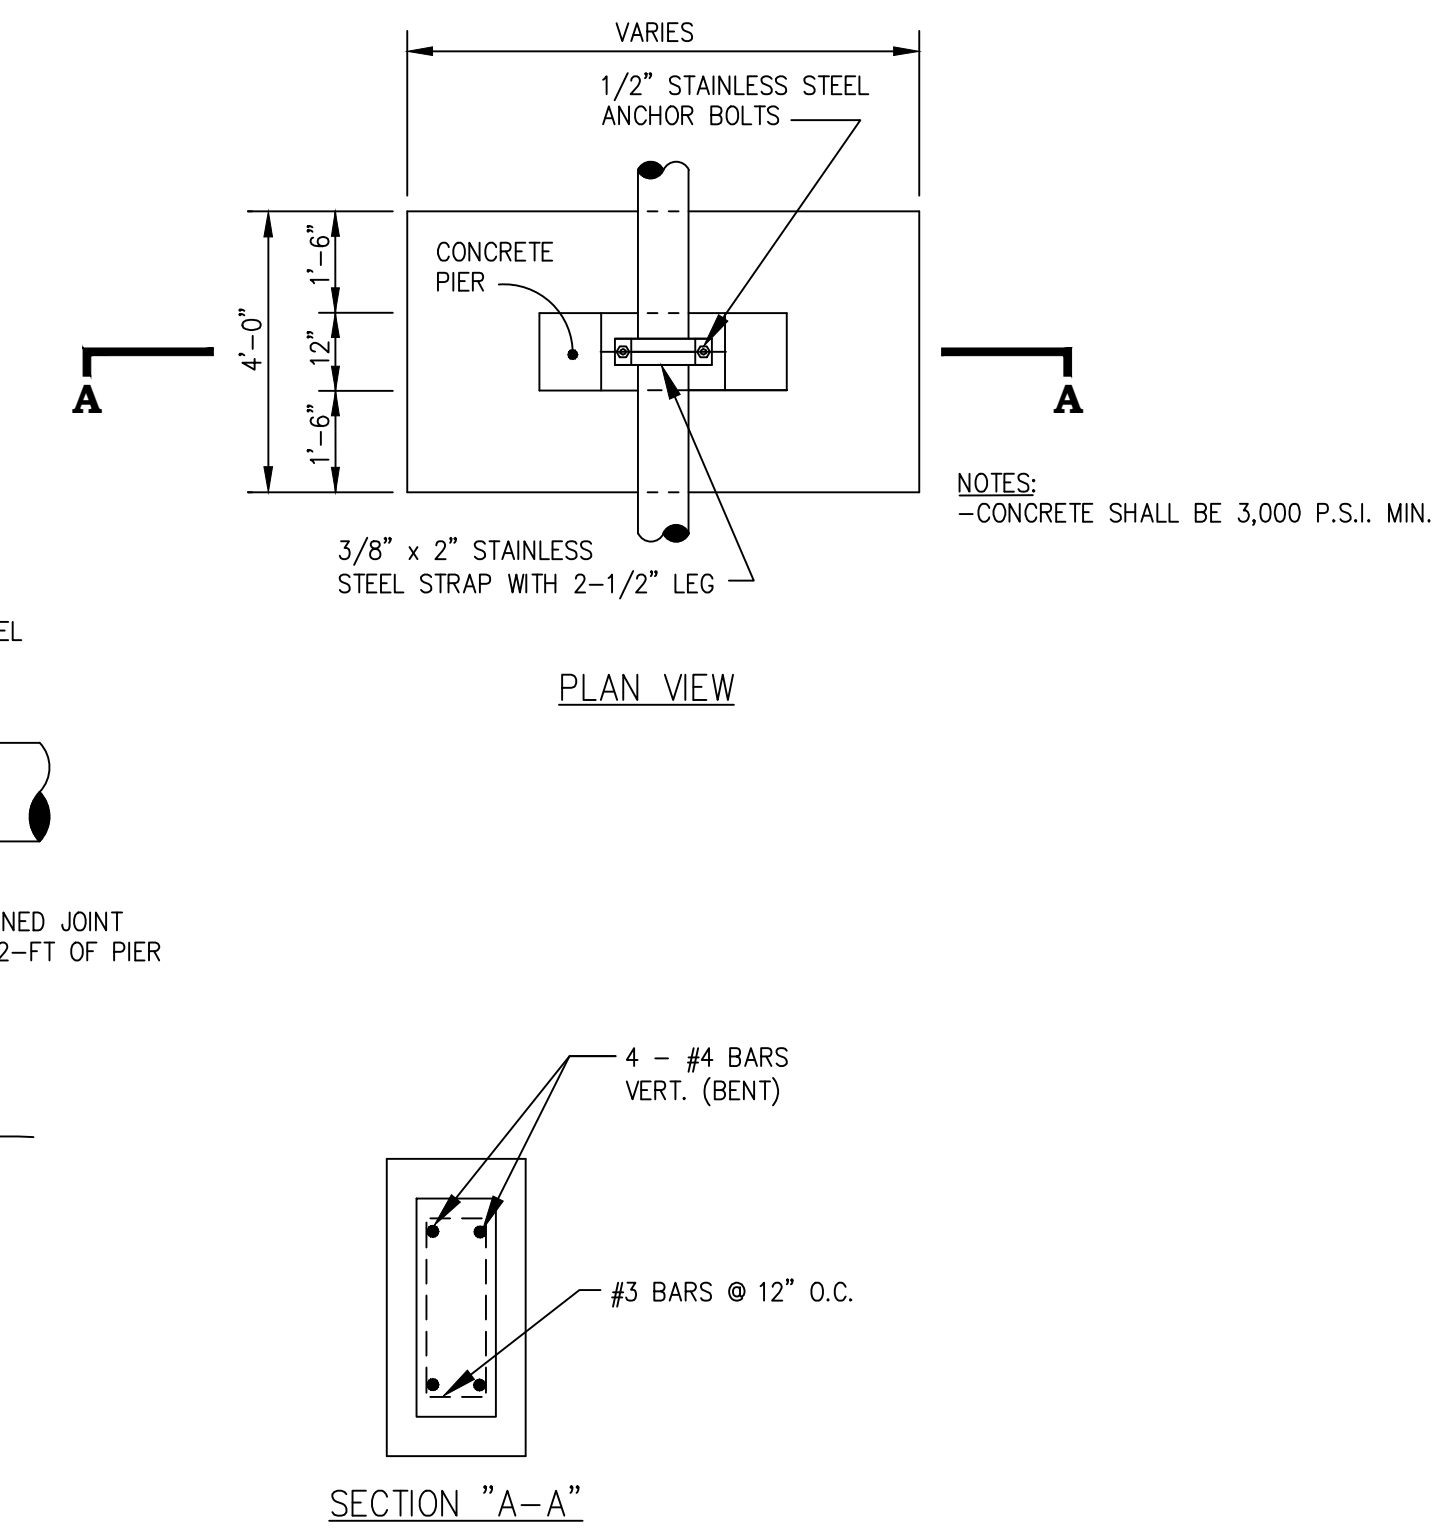

SECTION A-A

